


BILL OF MATERIAL

Item#	Qty.	Part No.	Description	Wt./ea.	Total Wt.
1	1	1-AR	RND ARM: 3/16" x 3.20" O.D. x 6.00" O.D. x 20'-11 5/8" (65kpsi)	186	186
2	1	1-APC	ARM PLATE CONNECTION: PL 1 1/4" x 10 3/4" x 1'-0 1/4" (A572/60)	47	47
3	1	1-TEP	TENDON PL: 3/8" x 4 1/4" DIA. (A572/65)	2	2
4	1	1-TEN	TENDON PIPE: 2" SCH. 40 x 0'-6" (A53-B)	2	2
5	1	1-NP	NIPPLE: 1" SCH. 40 x 4" (A-53/B)	1	1
				BLACK W.T.	238
				GALV. W.T.	252

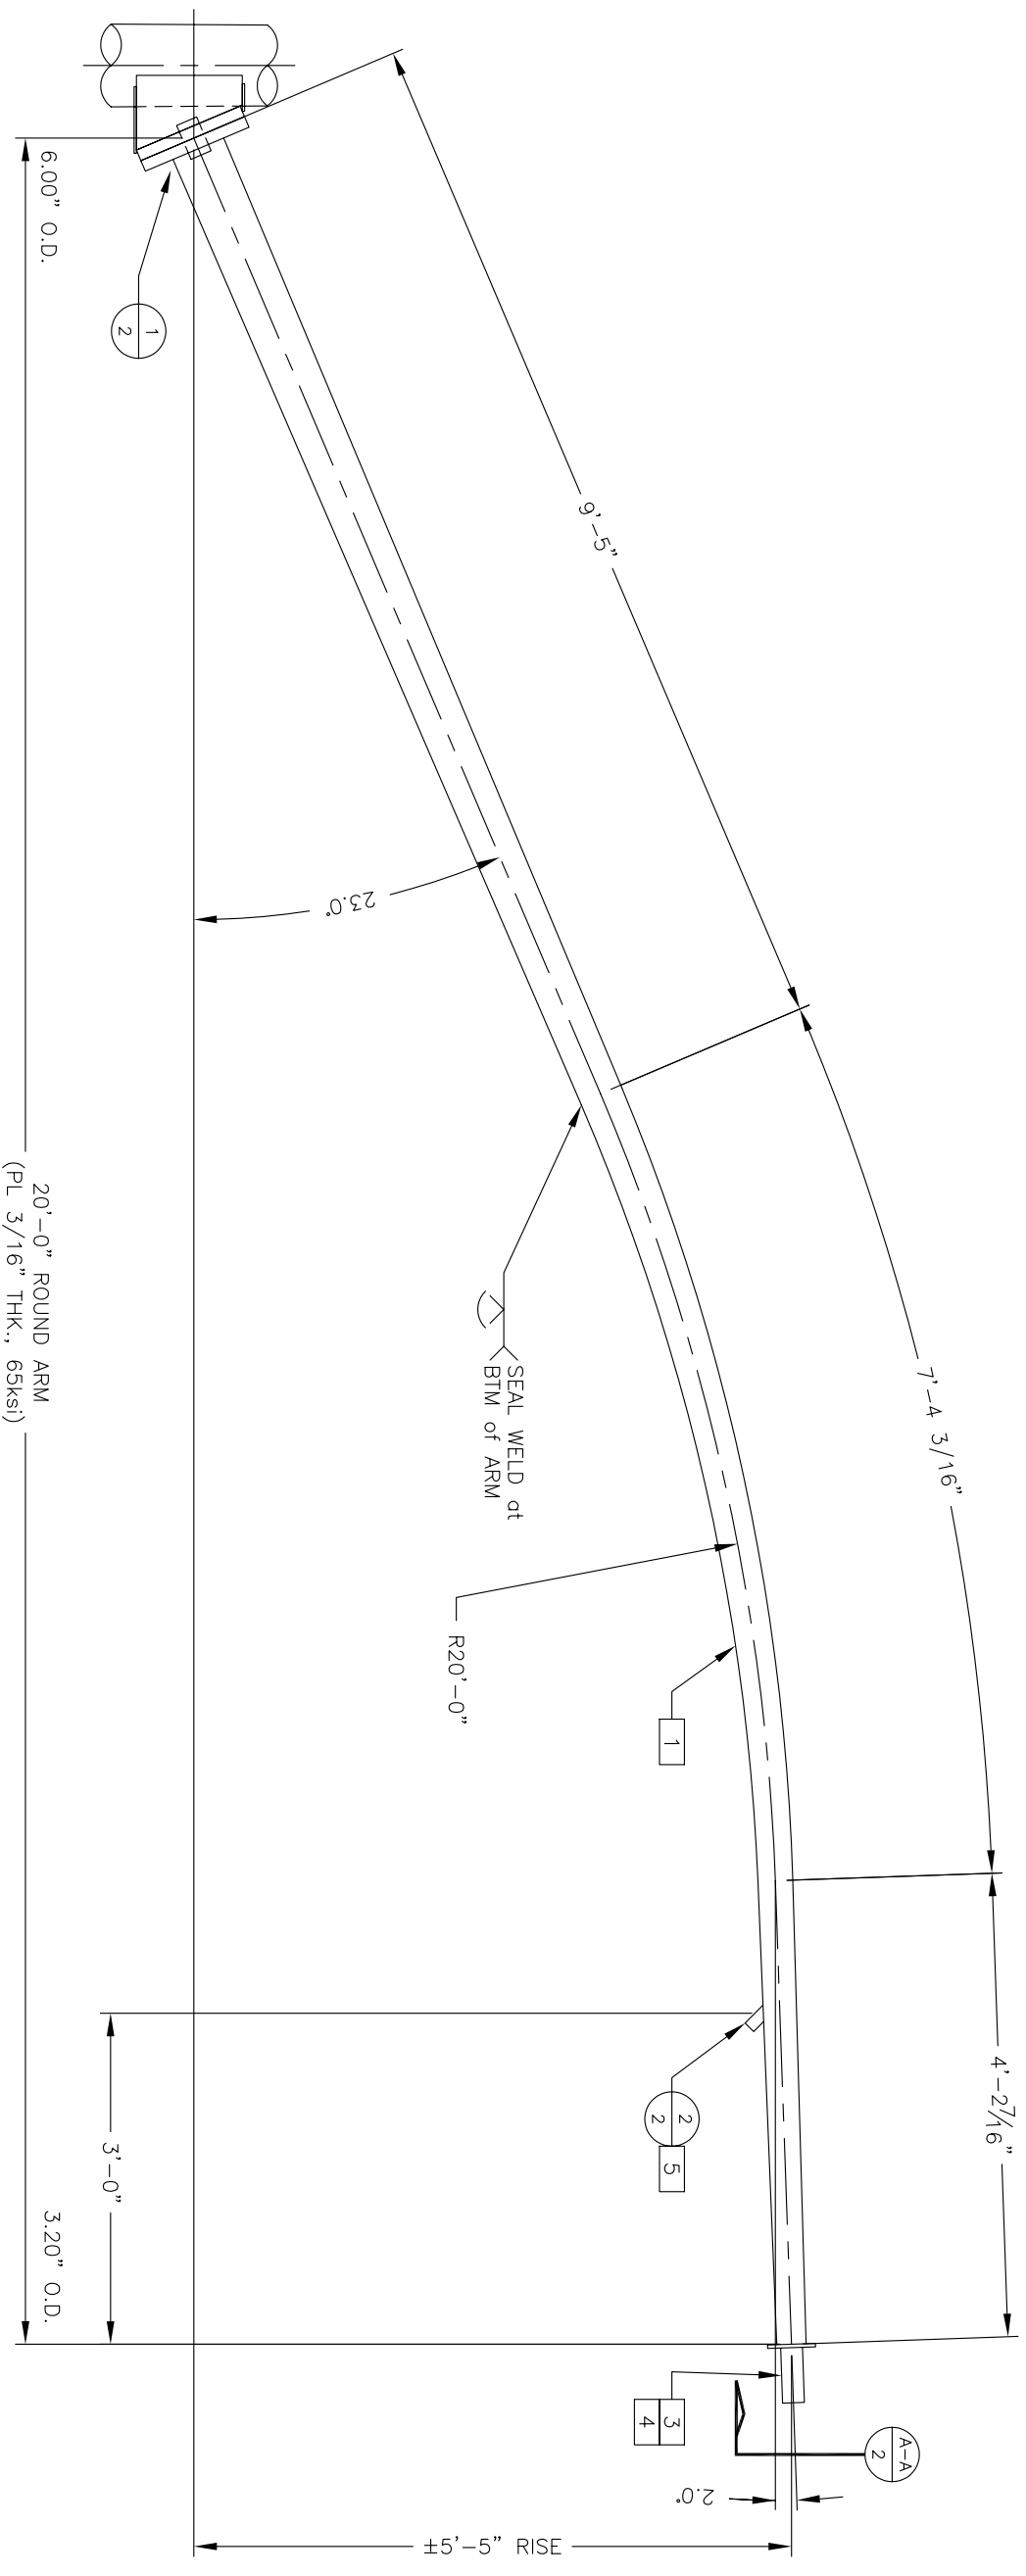

TRAFFIC SIGNAL ARM ASSEMBLY

QTY = ----

DWN	DATE		
CHK	DATE		
APP	DATE		
		** ARM ASSEMBLY DETAILS	
CUST. P.O. NUMBER	ORDER No.	DRAWING No.	SH/DF
----		20-ARM	01/02
			SCALE
			NTS
			REV.
			0