


BILL OF MATERIAL

Item#	Qty.	Part No.	Description	Wt./ea.	Total Wt.
1	1	2-AR	RND. ARM 3/16" x 3.50" O.D. x 25'-11 3/8" (G5HSD)	264	264
2	1	2-APC	ARM PLATE CONNECTION PL 1 1/4" x 10 3/4" x 1'-0 1/4" (A572-60)	47	47
3	1	2-TED	TENDON PL. 3/8" x 4 1/2" DIA. (A572/65)	2	2
4	1	2-TEN	TENDON PIPE 2" SCH. 40 x 0'-6" (A53-B)	1	1
5	1	2-NPI	NIPPLE 1" SCH. 40 x 4" (A53-B)	1	1
				BLACK WT.	316
				GALV. WT.	335

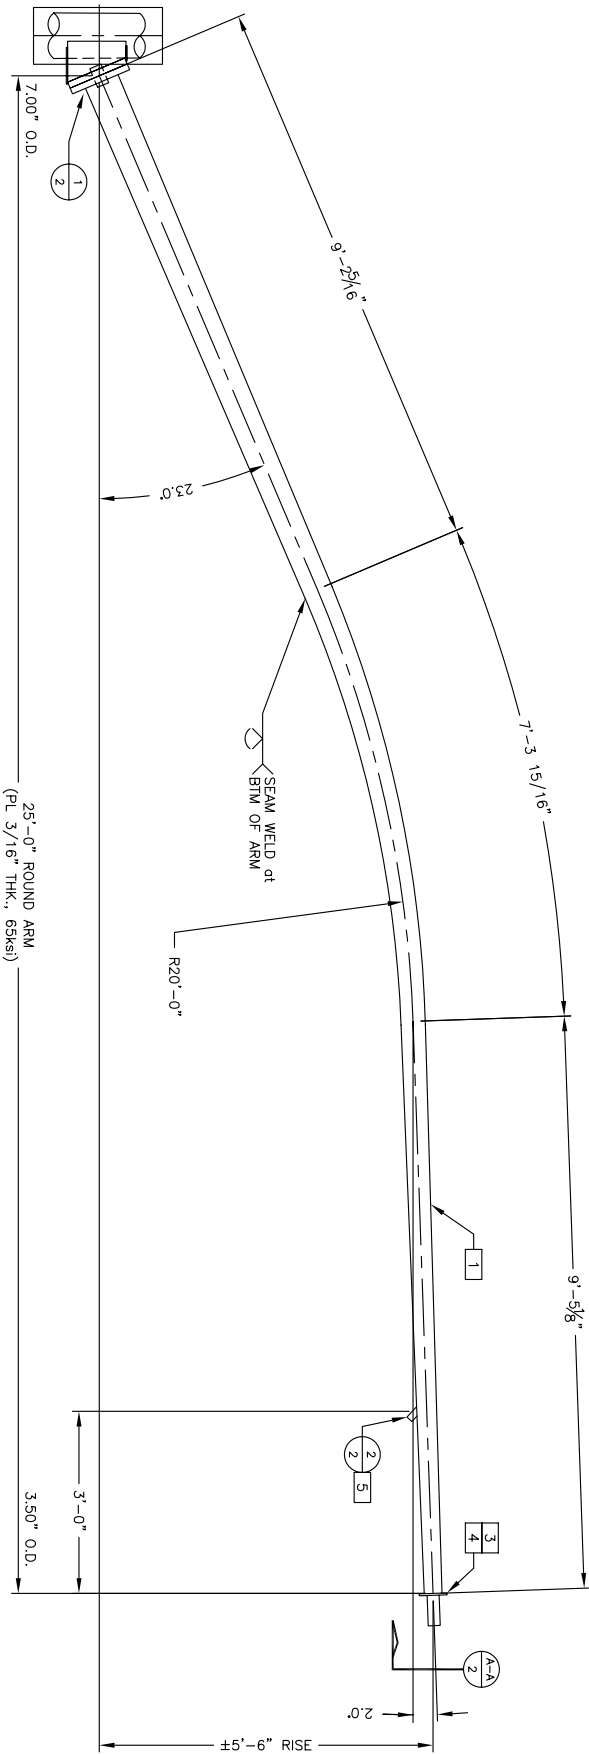

TRAFFIC SIGNAL ARM ASSEMBLY

QTY = ----

APP	DATE	ORDER No.	DRAWING No.	SH/OF	SCALE	REV.
OWN	DATE					
CHK	DATE					
** ARM ASSEMBLY DETAILS						
CUST. P.O. NUMBER		ORDER No.	DRAWING No.	SH/OF	SCALE	REV.
				01/02	NTS	0